




Plan view

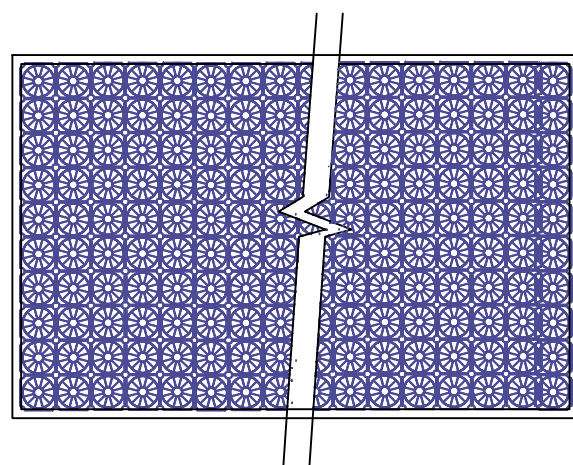


Spacer configuration
for $h > 1800$ mm

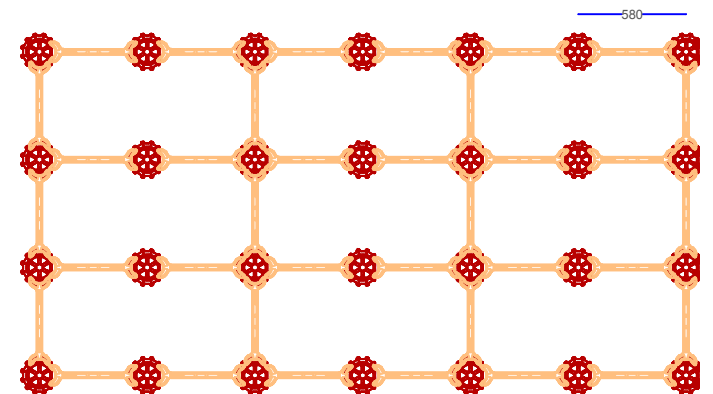

Spacer configuration
for $h < 1800$ mm

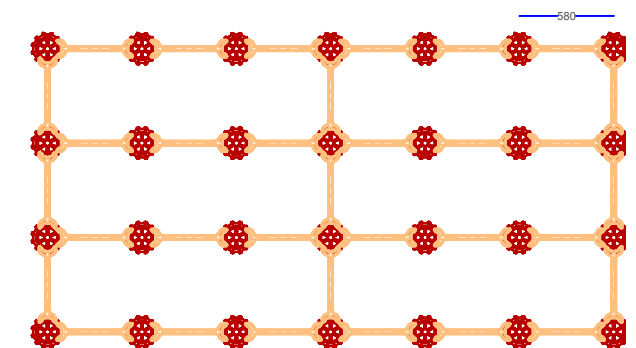

Project:	
Title:	
System: Aquality Goliath in-situ concrete tank formwork system plan view and sectional view	
Project-No: 0000-00	Drawing-No: 0000-0
Project state: Design	Date: 2018-04-15
Scale: NTS@A3	Revision: 0
Drawn by: AT	Checked by: NRW
	

Aquality Trading & Consulting Ltd
6 Wadsworth Road
London UB6 7JJ
www.aqua-lity.co.uk
Tel.: +44 (0)20 8991 3725